




Example schematic 1

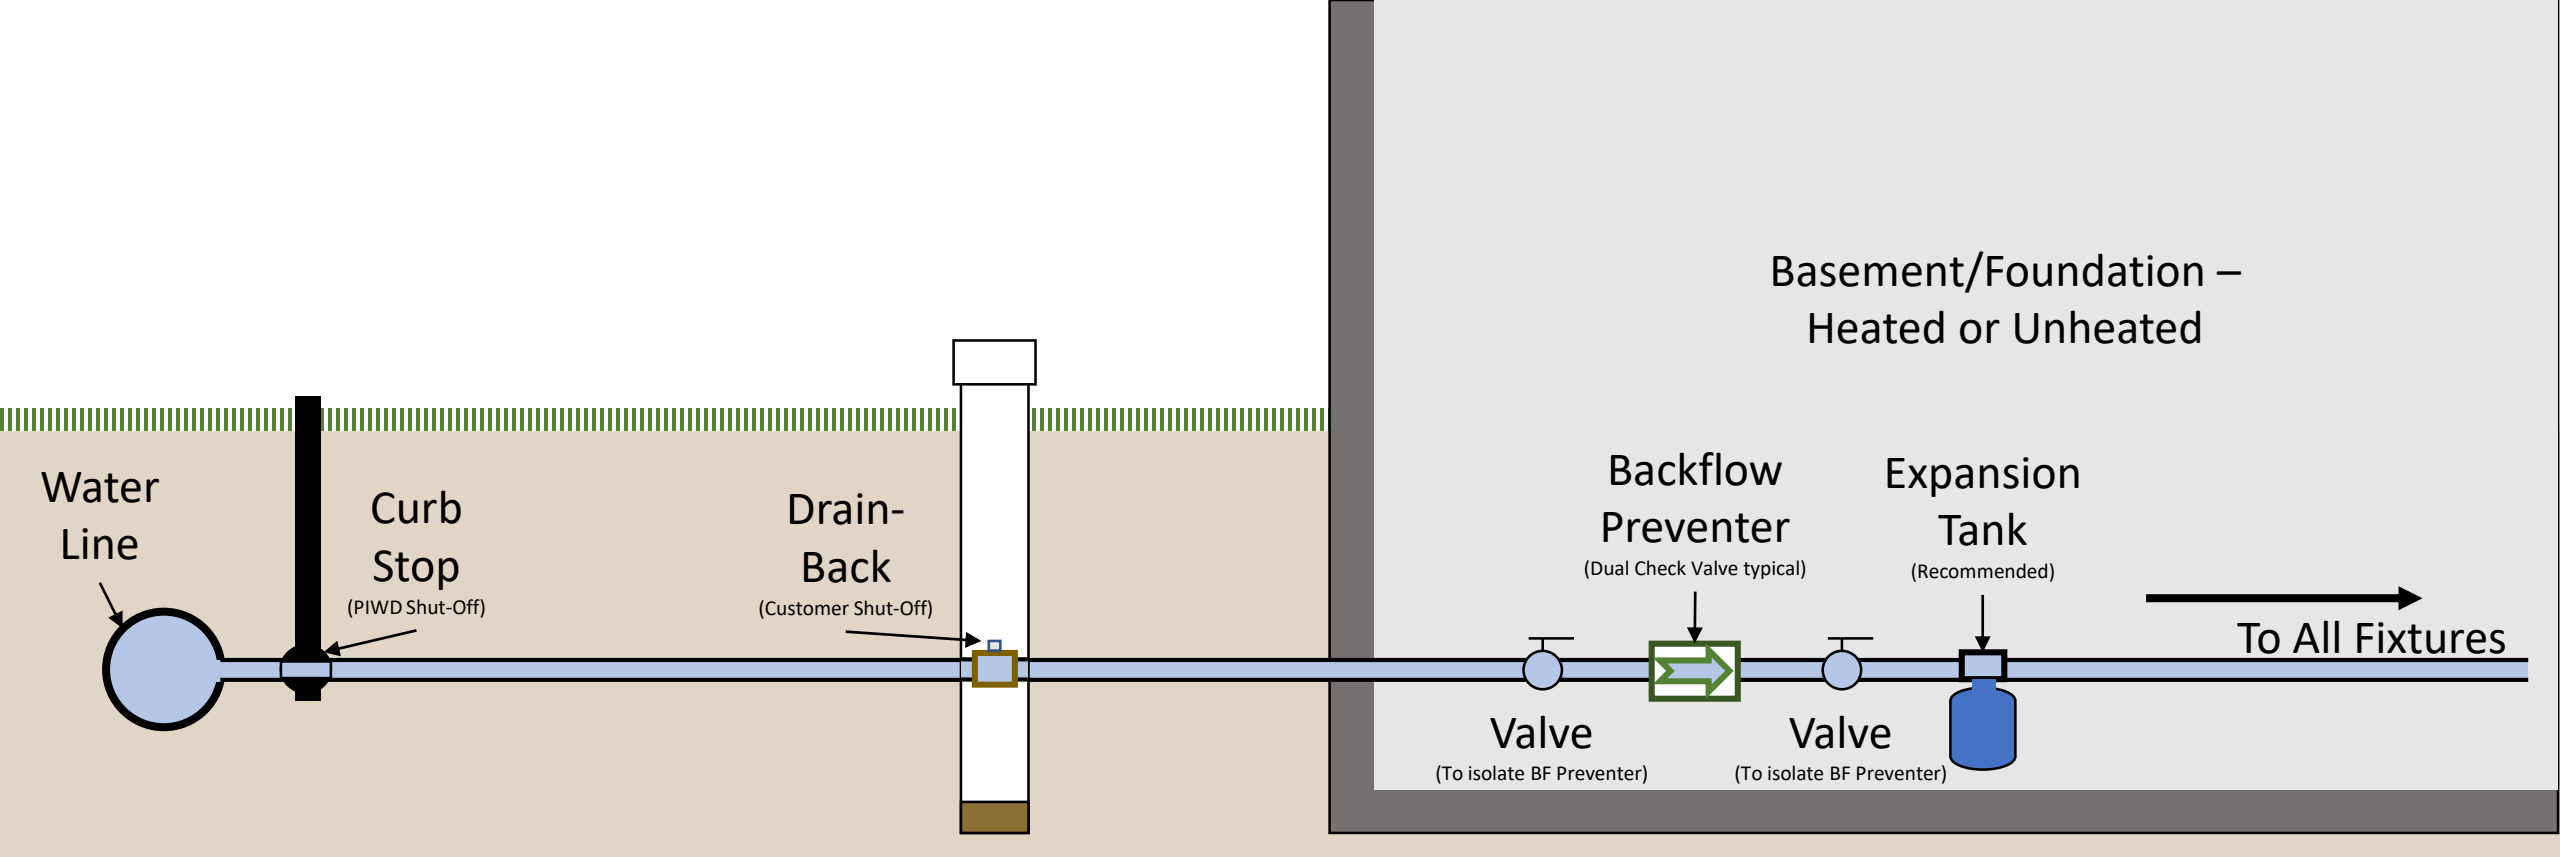


Example schematic 2

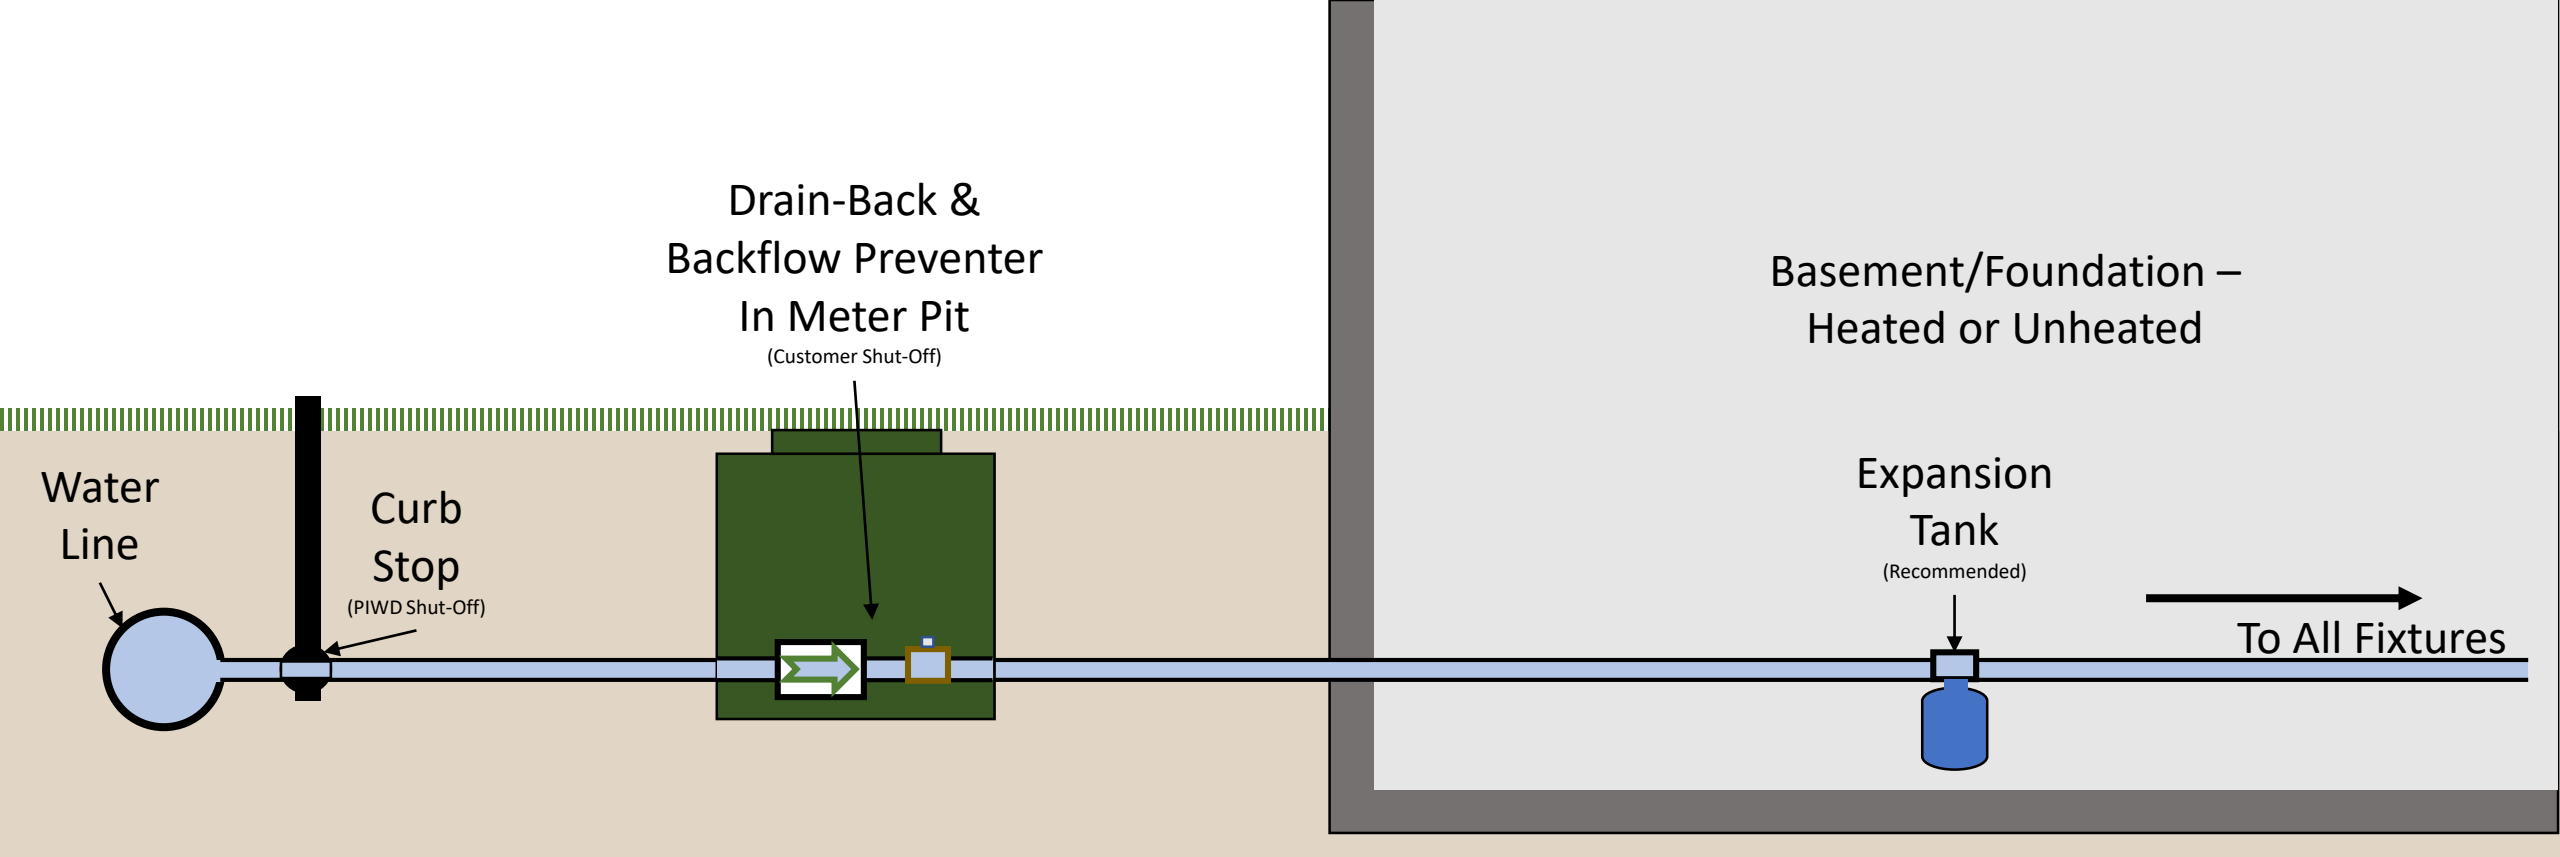


Example schematic 3

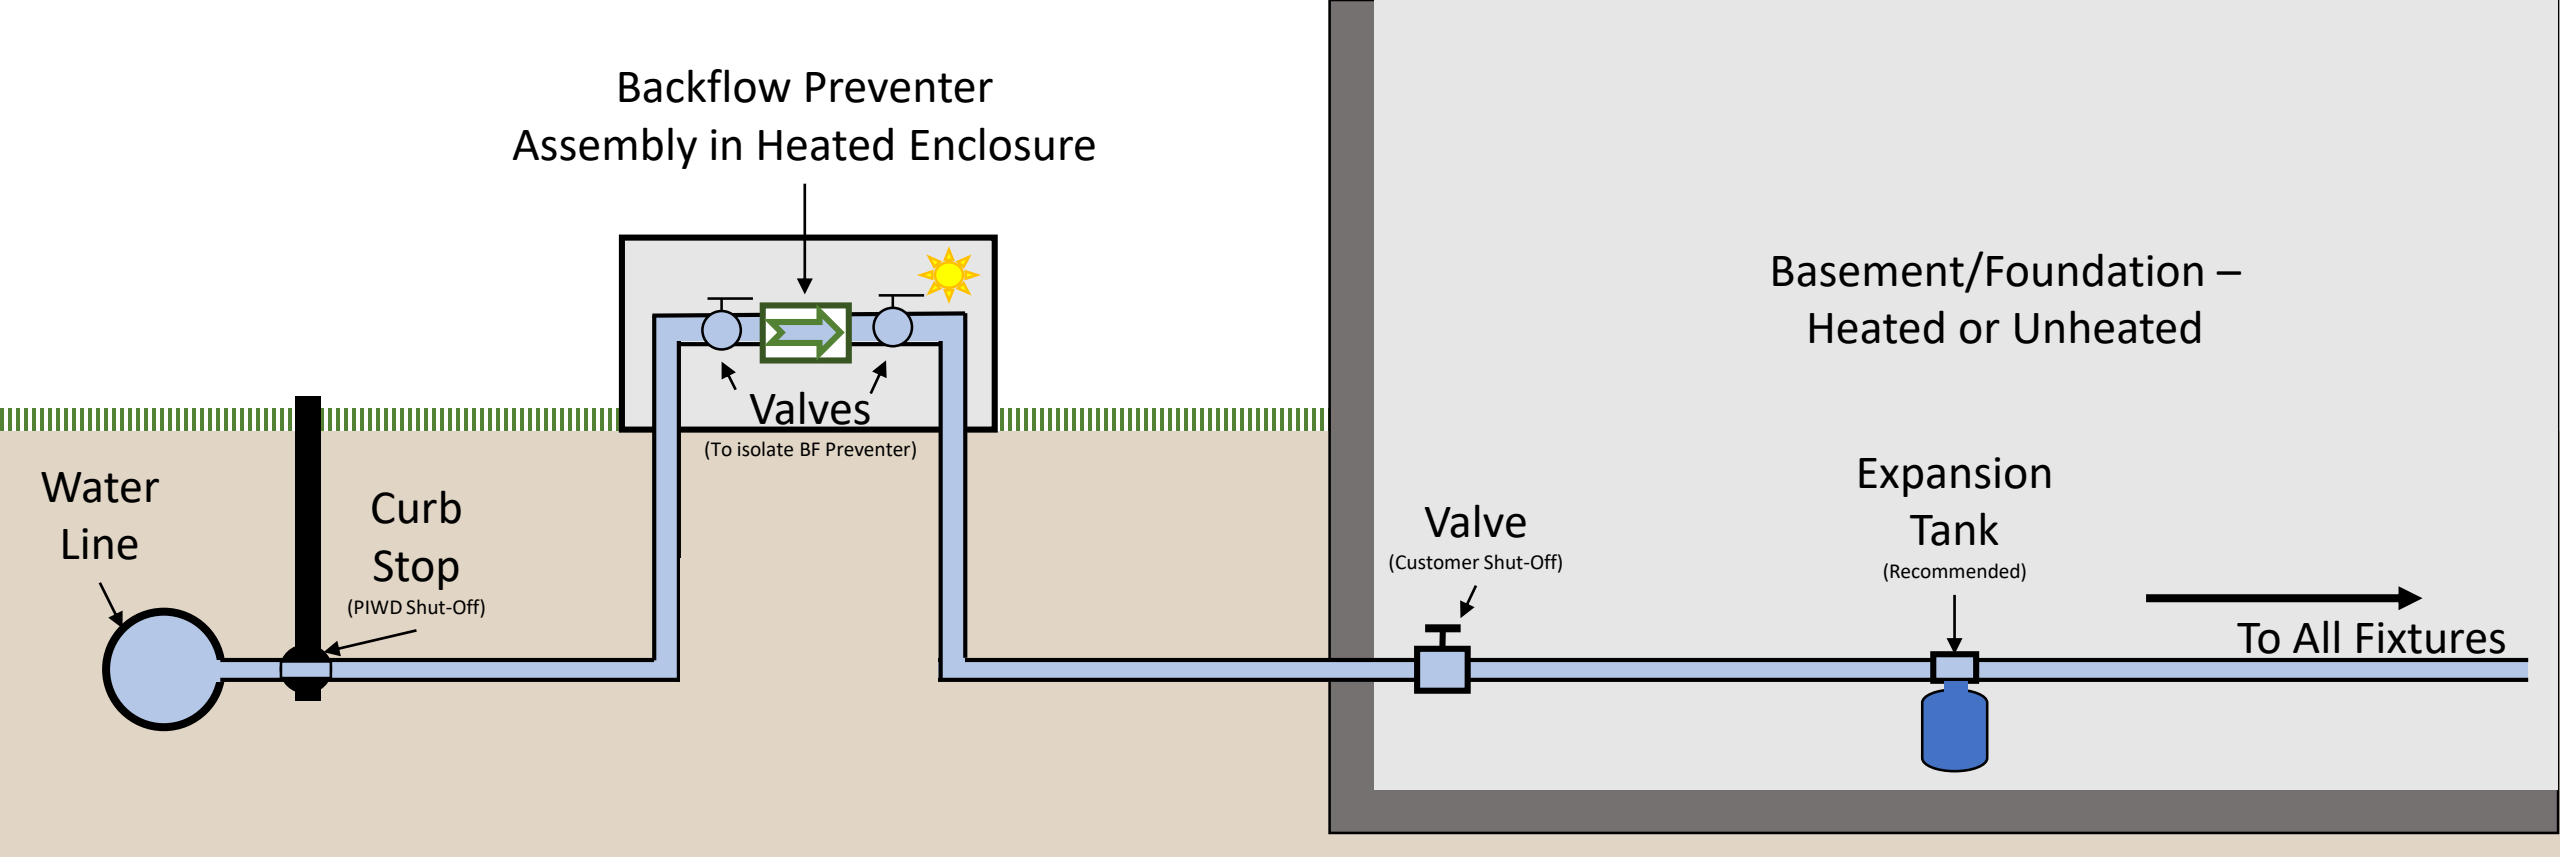


Example schematic 4

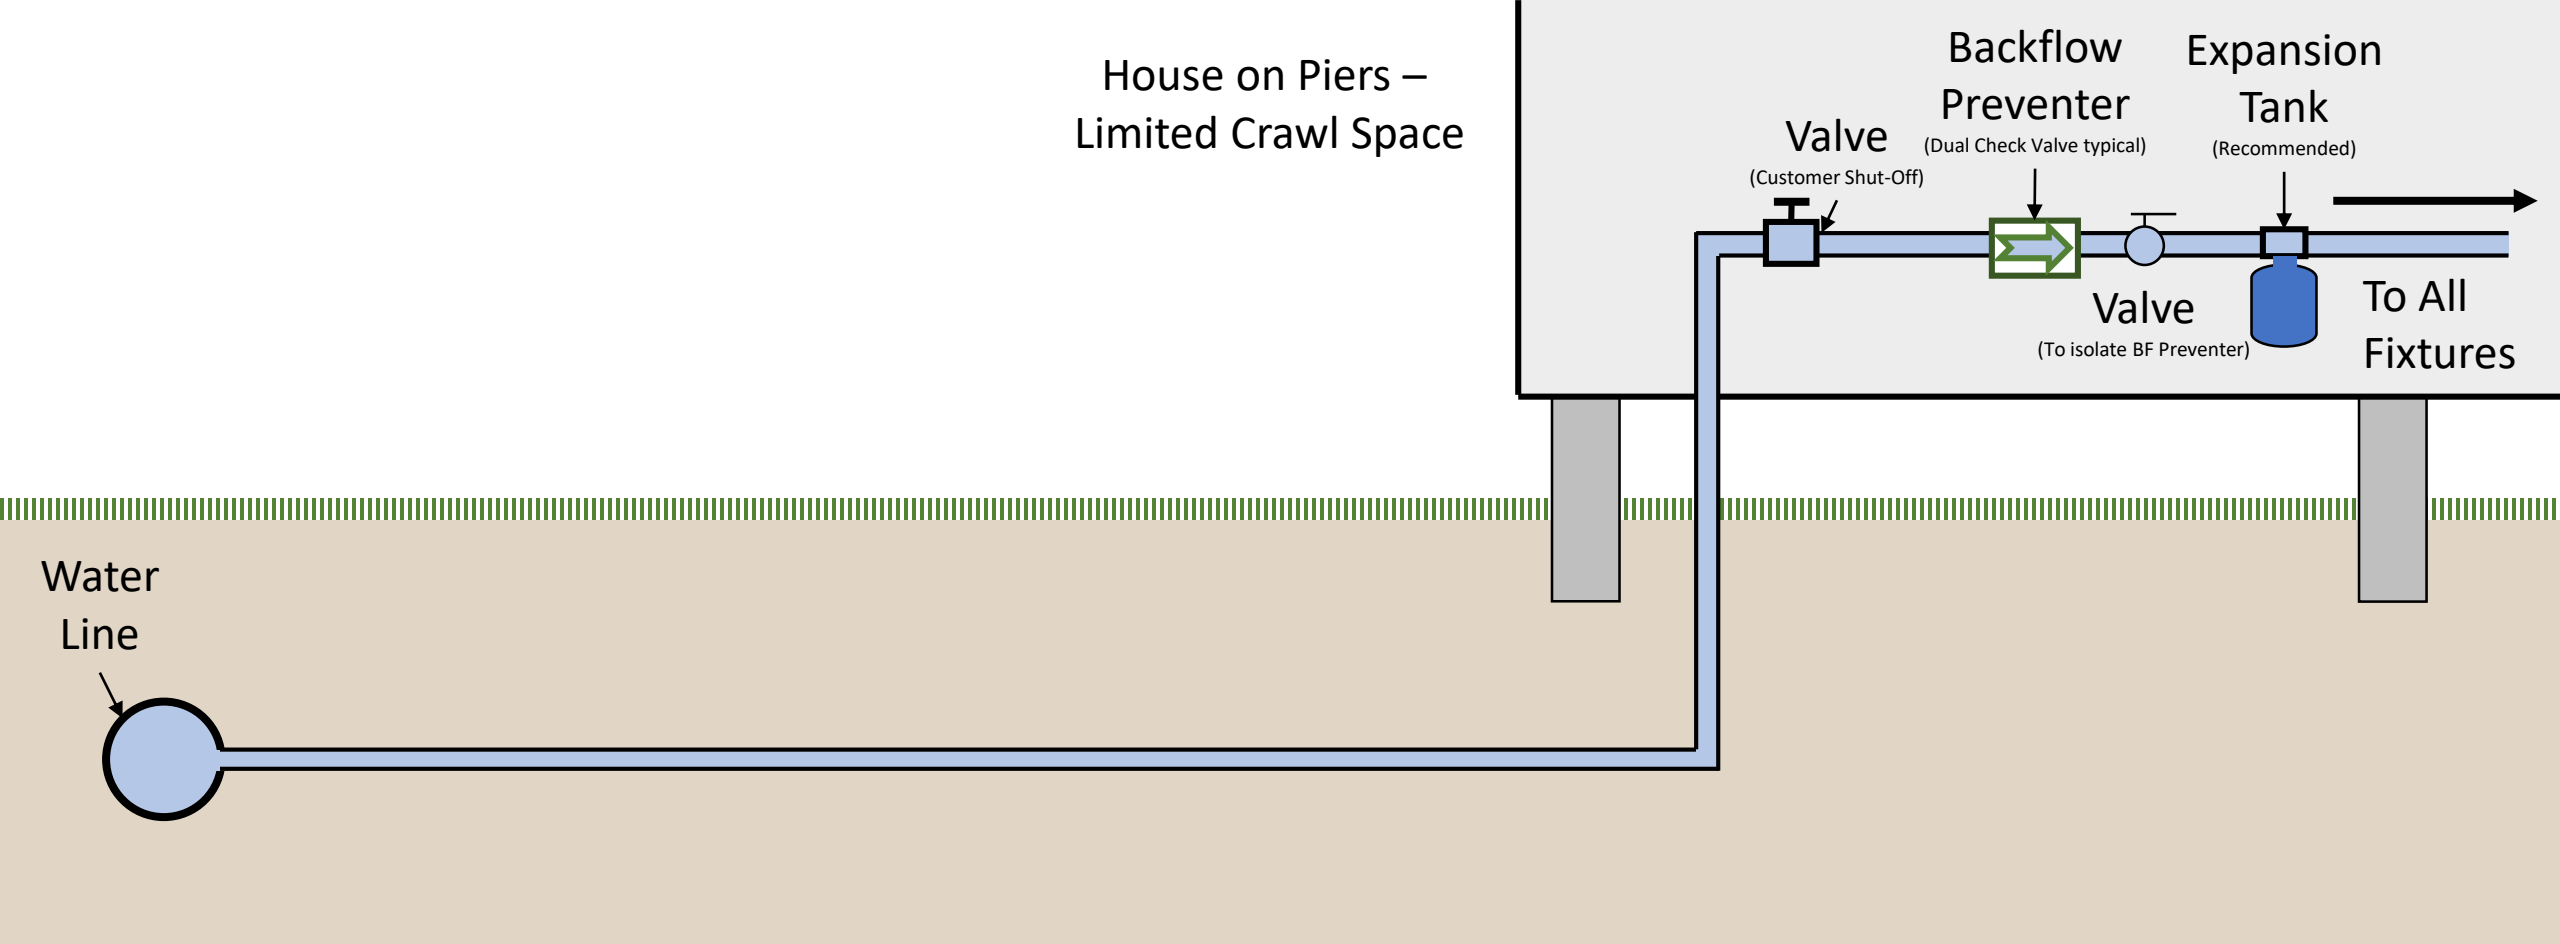


Example schematic 5

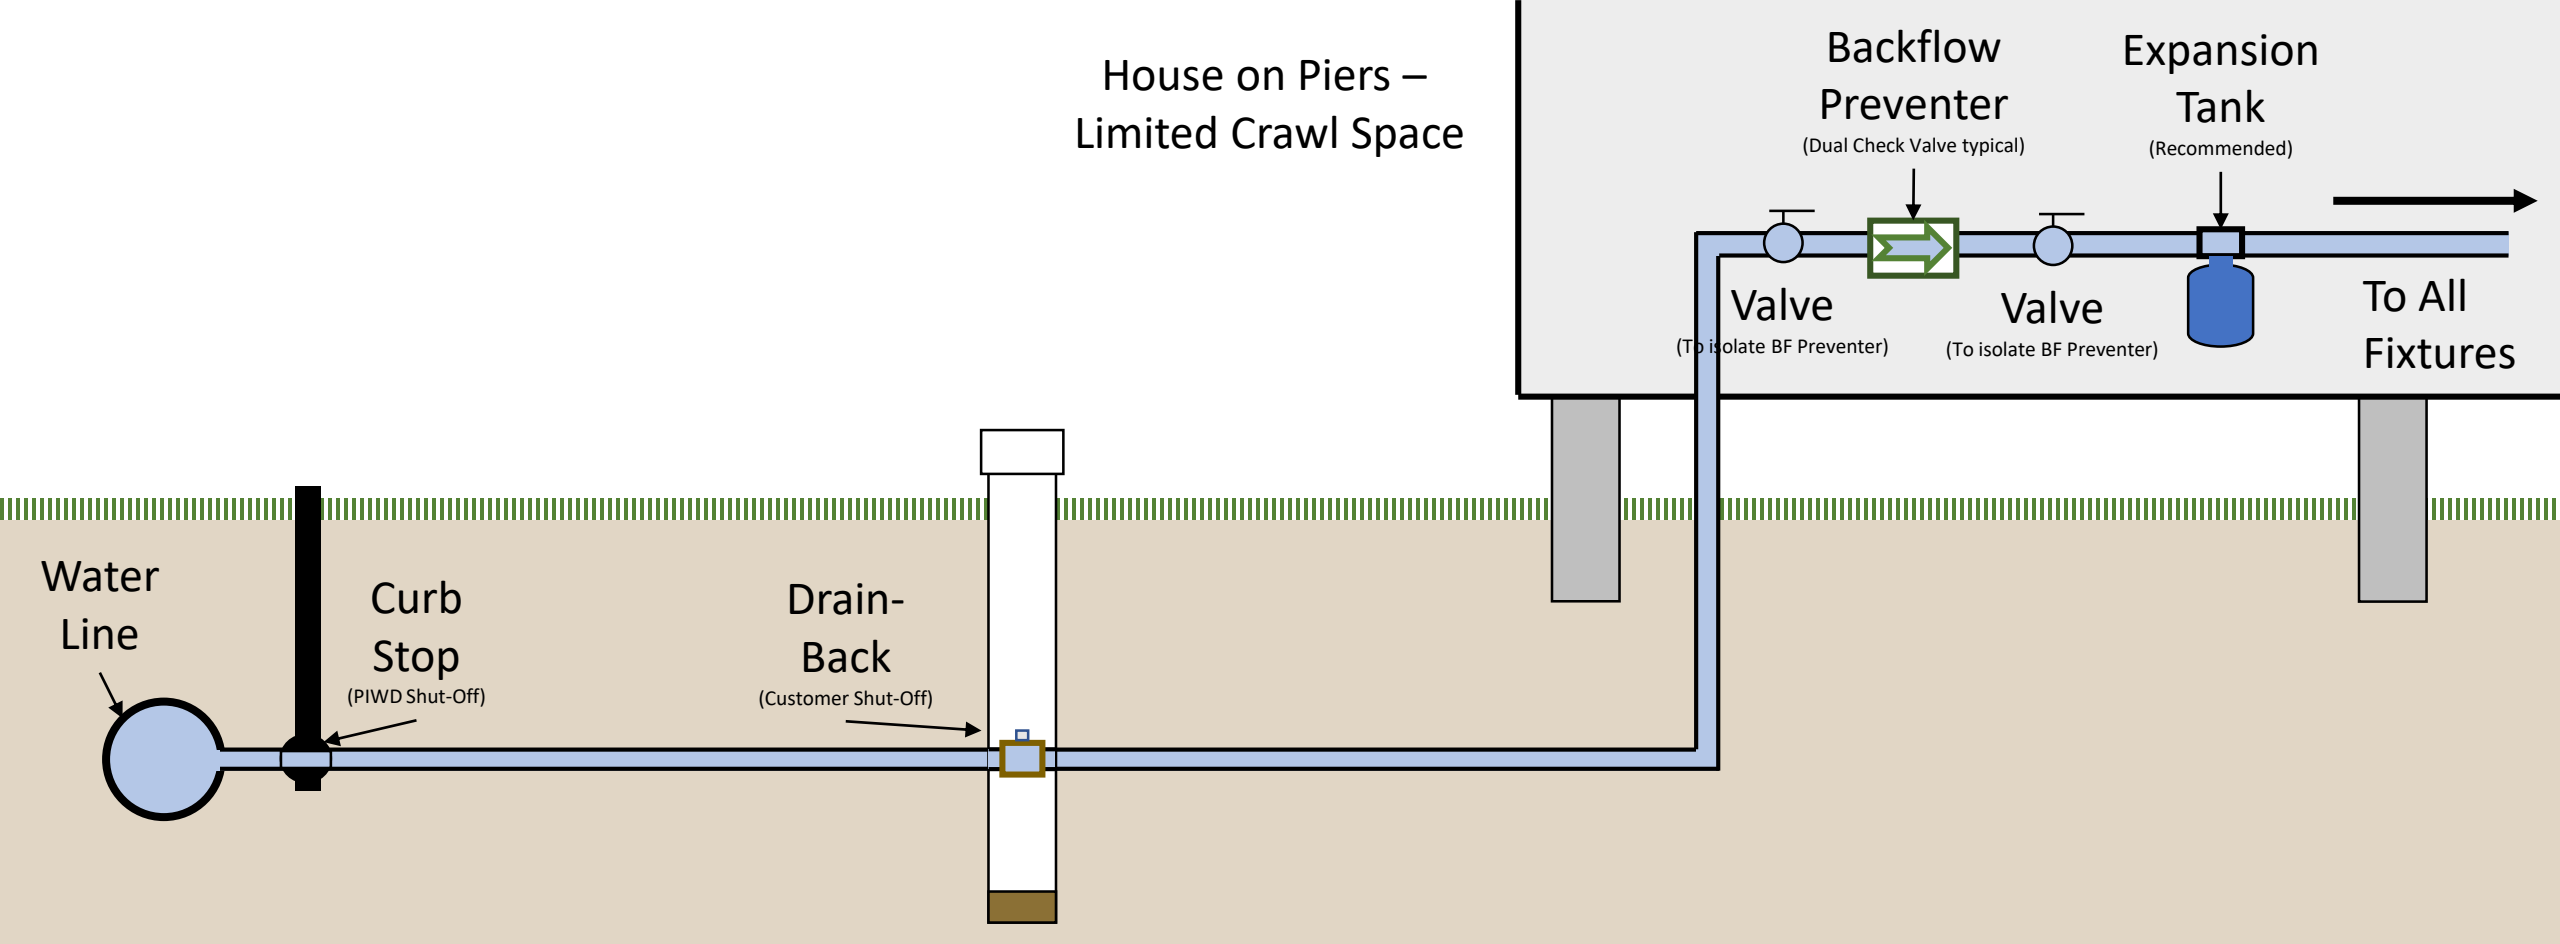


Example schematic 6

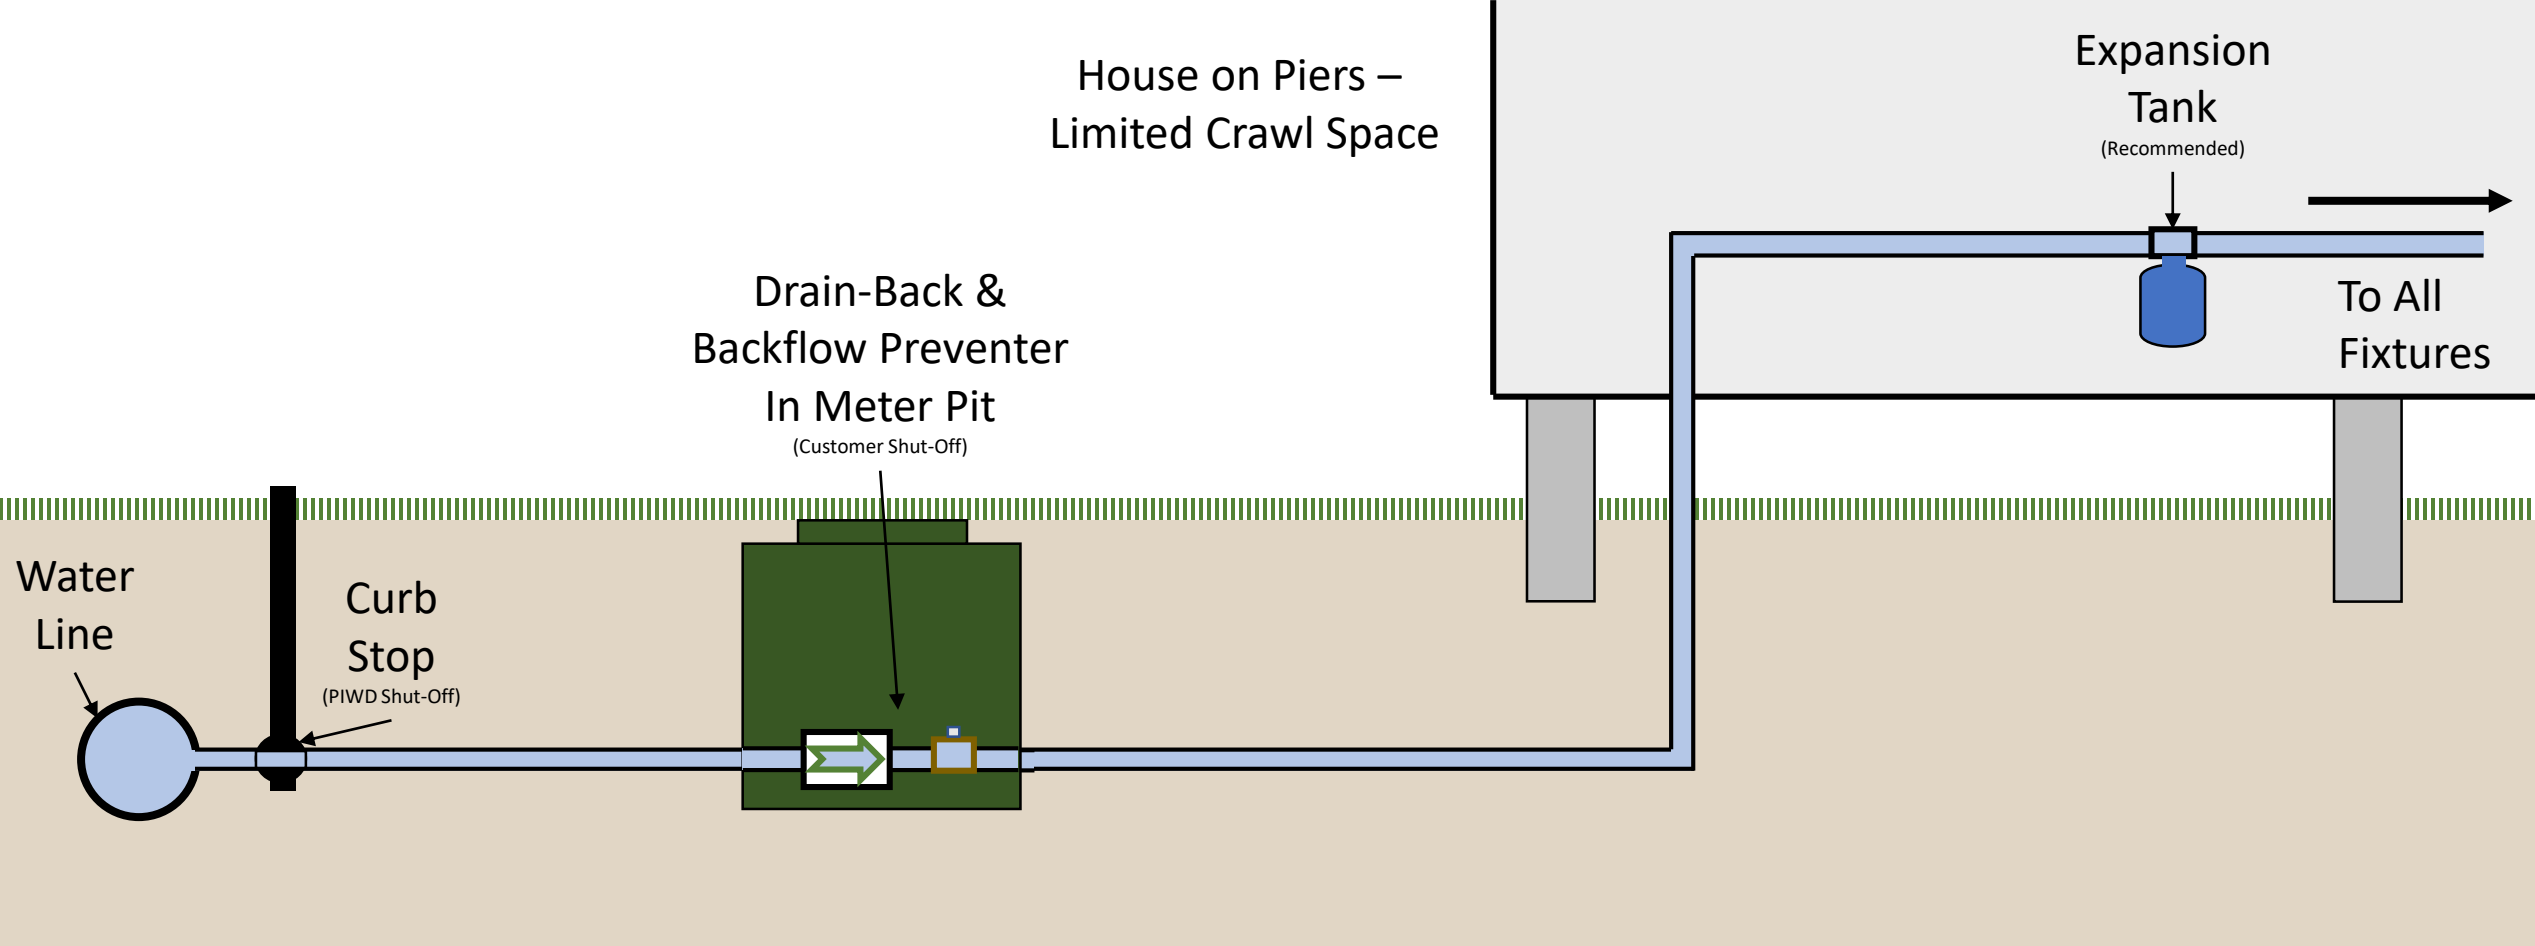

Example schematic 7

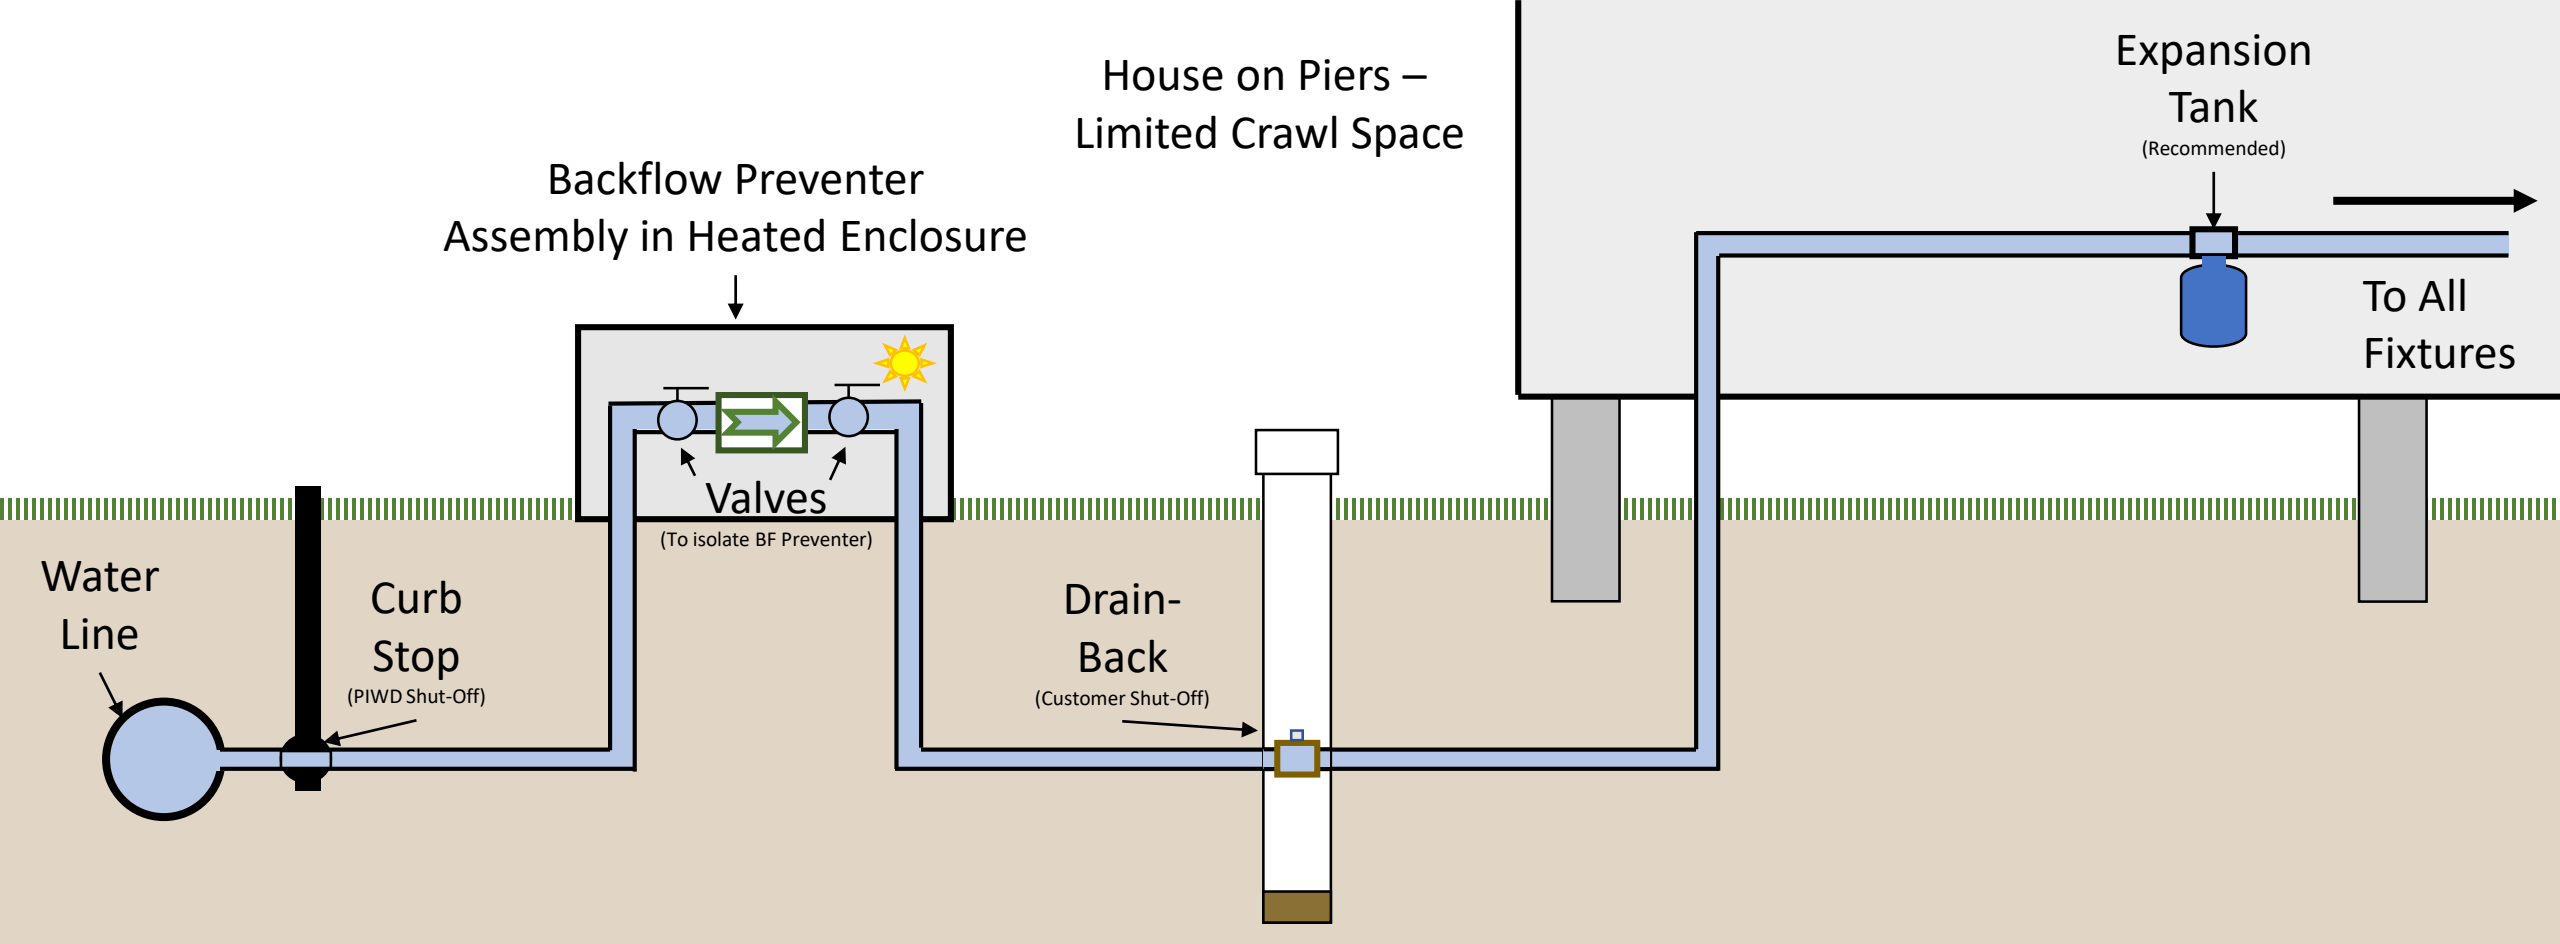

Example schematic 8

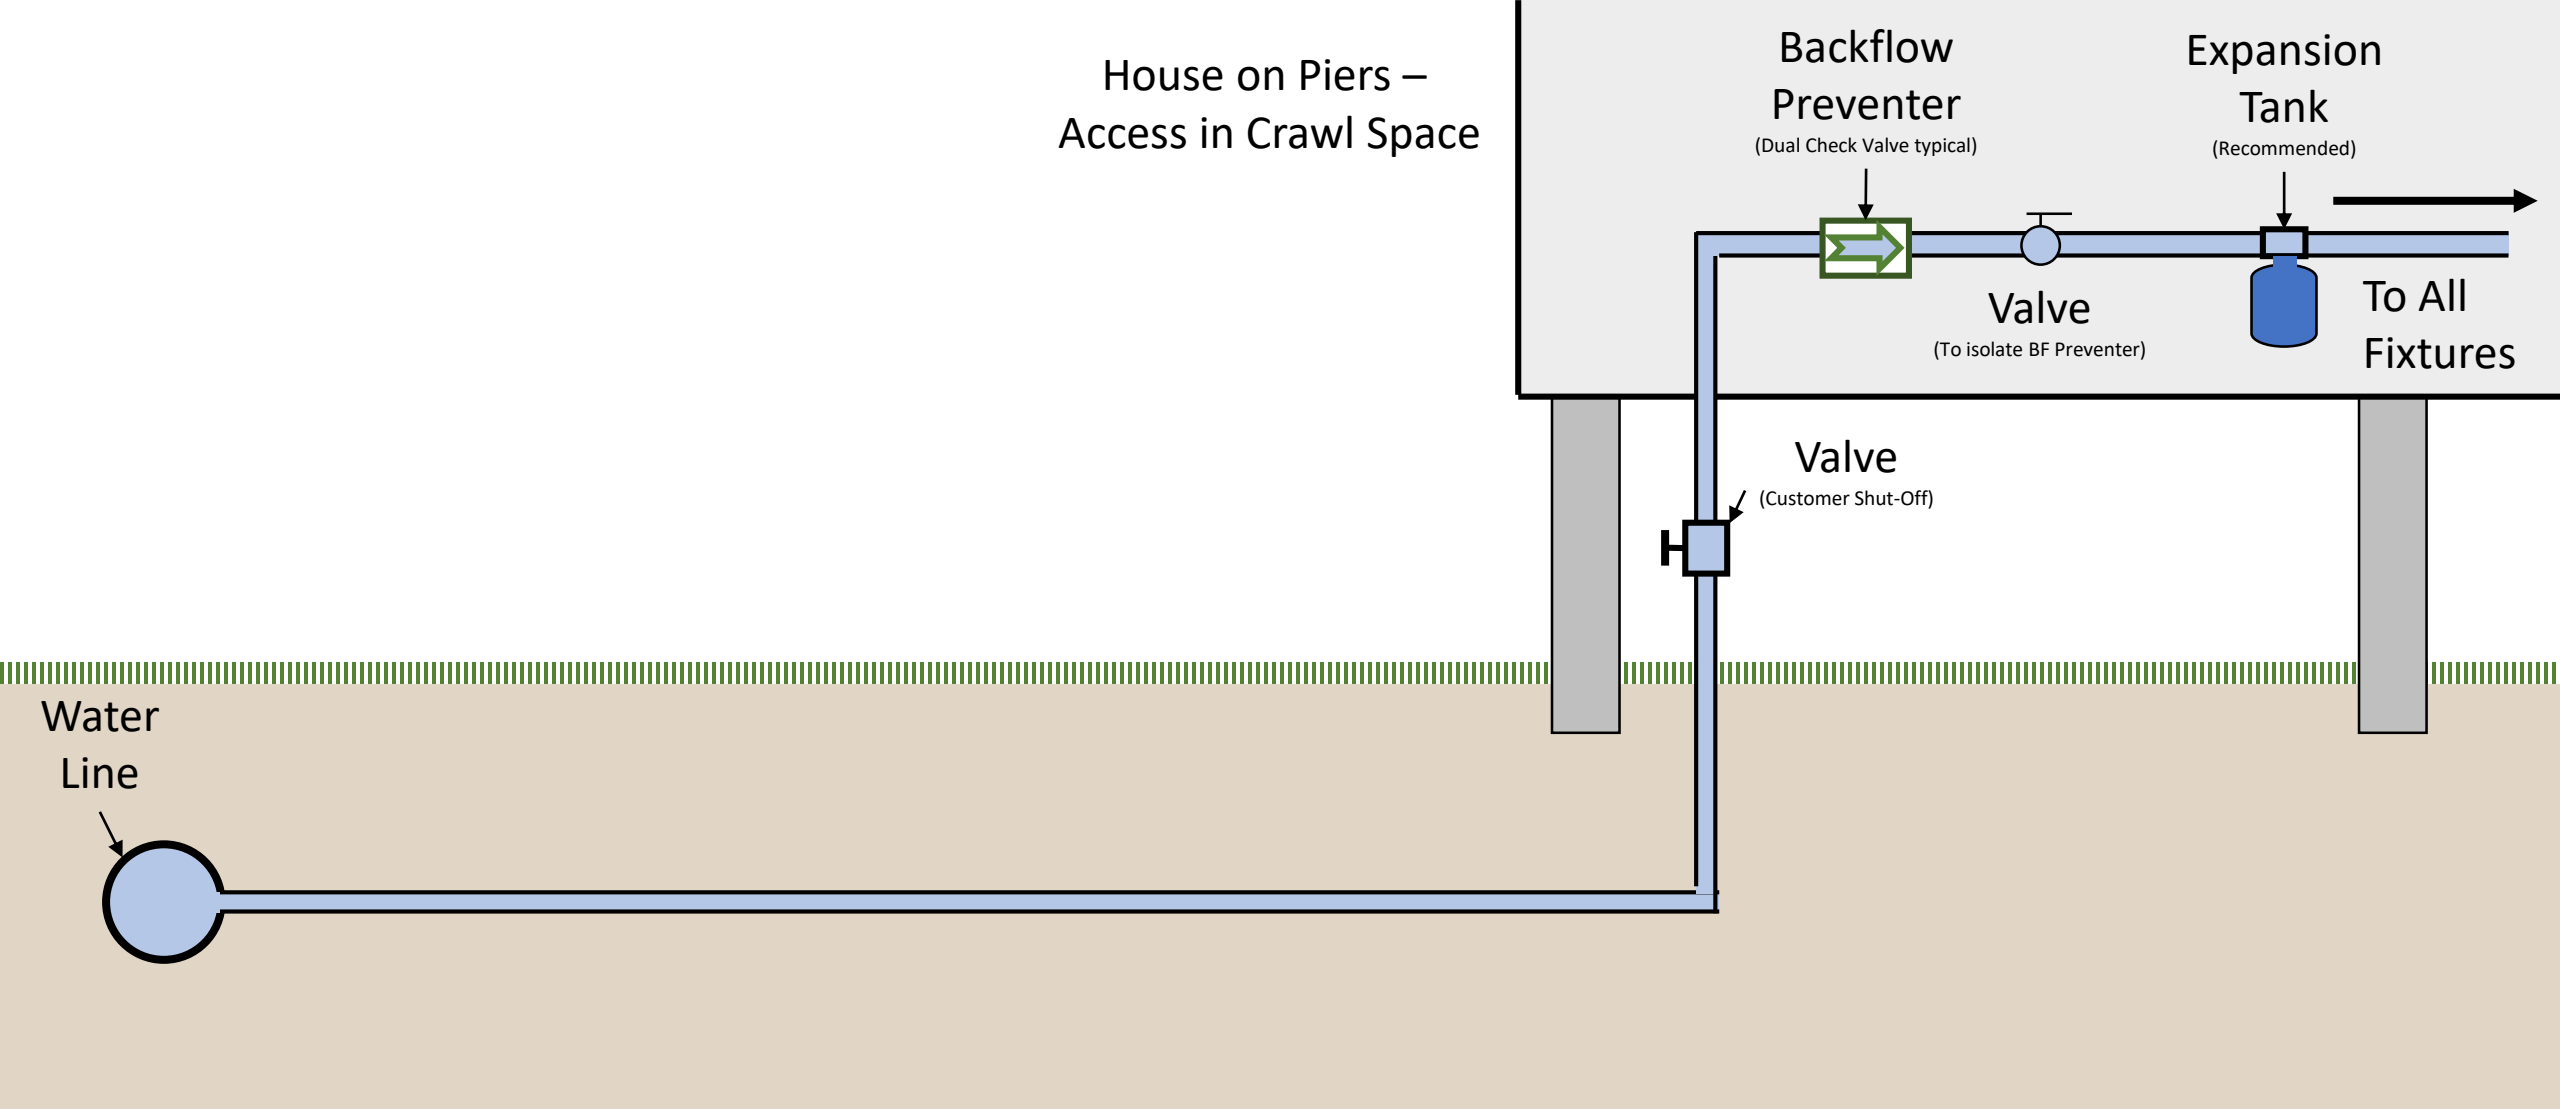

House on Piers –
Access in Crawl Space

Backflow
Preventer

(Dual Check Valve typical)

Expansion
Tank

(Recommended)

Valve

(To isolate BF Preventer)


To All
Fixtures

Valve

(Customer Shut-Off)

Water
Line

Example schematic 9

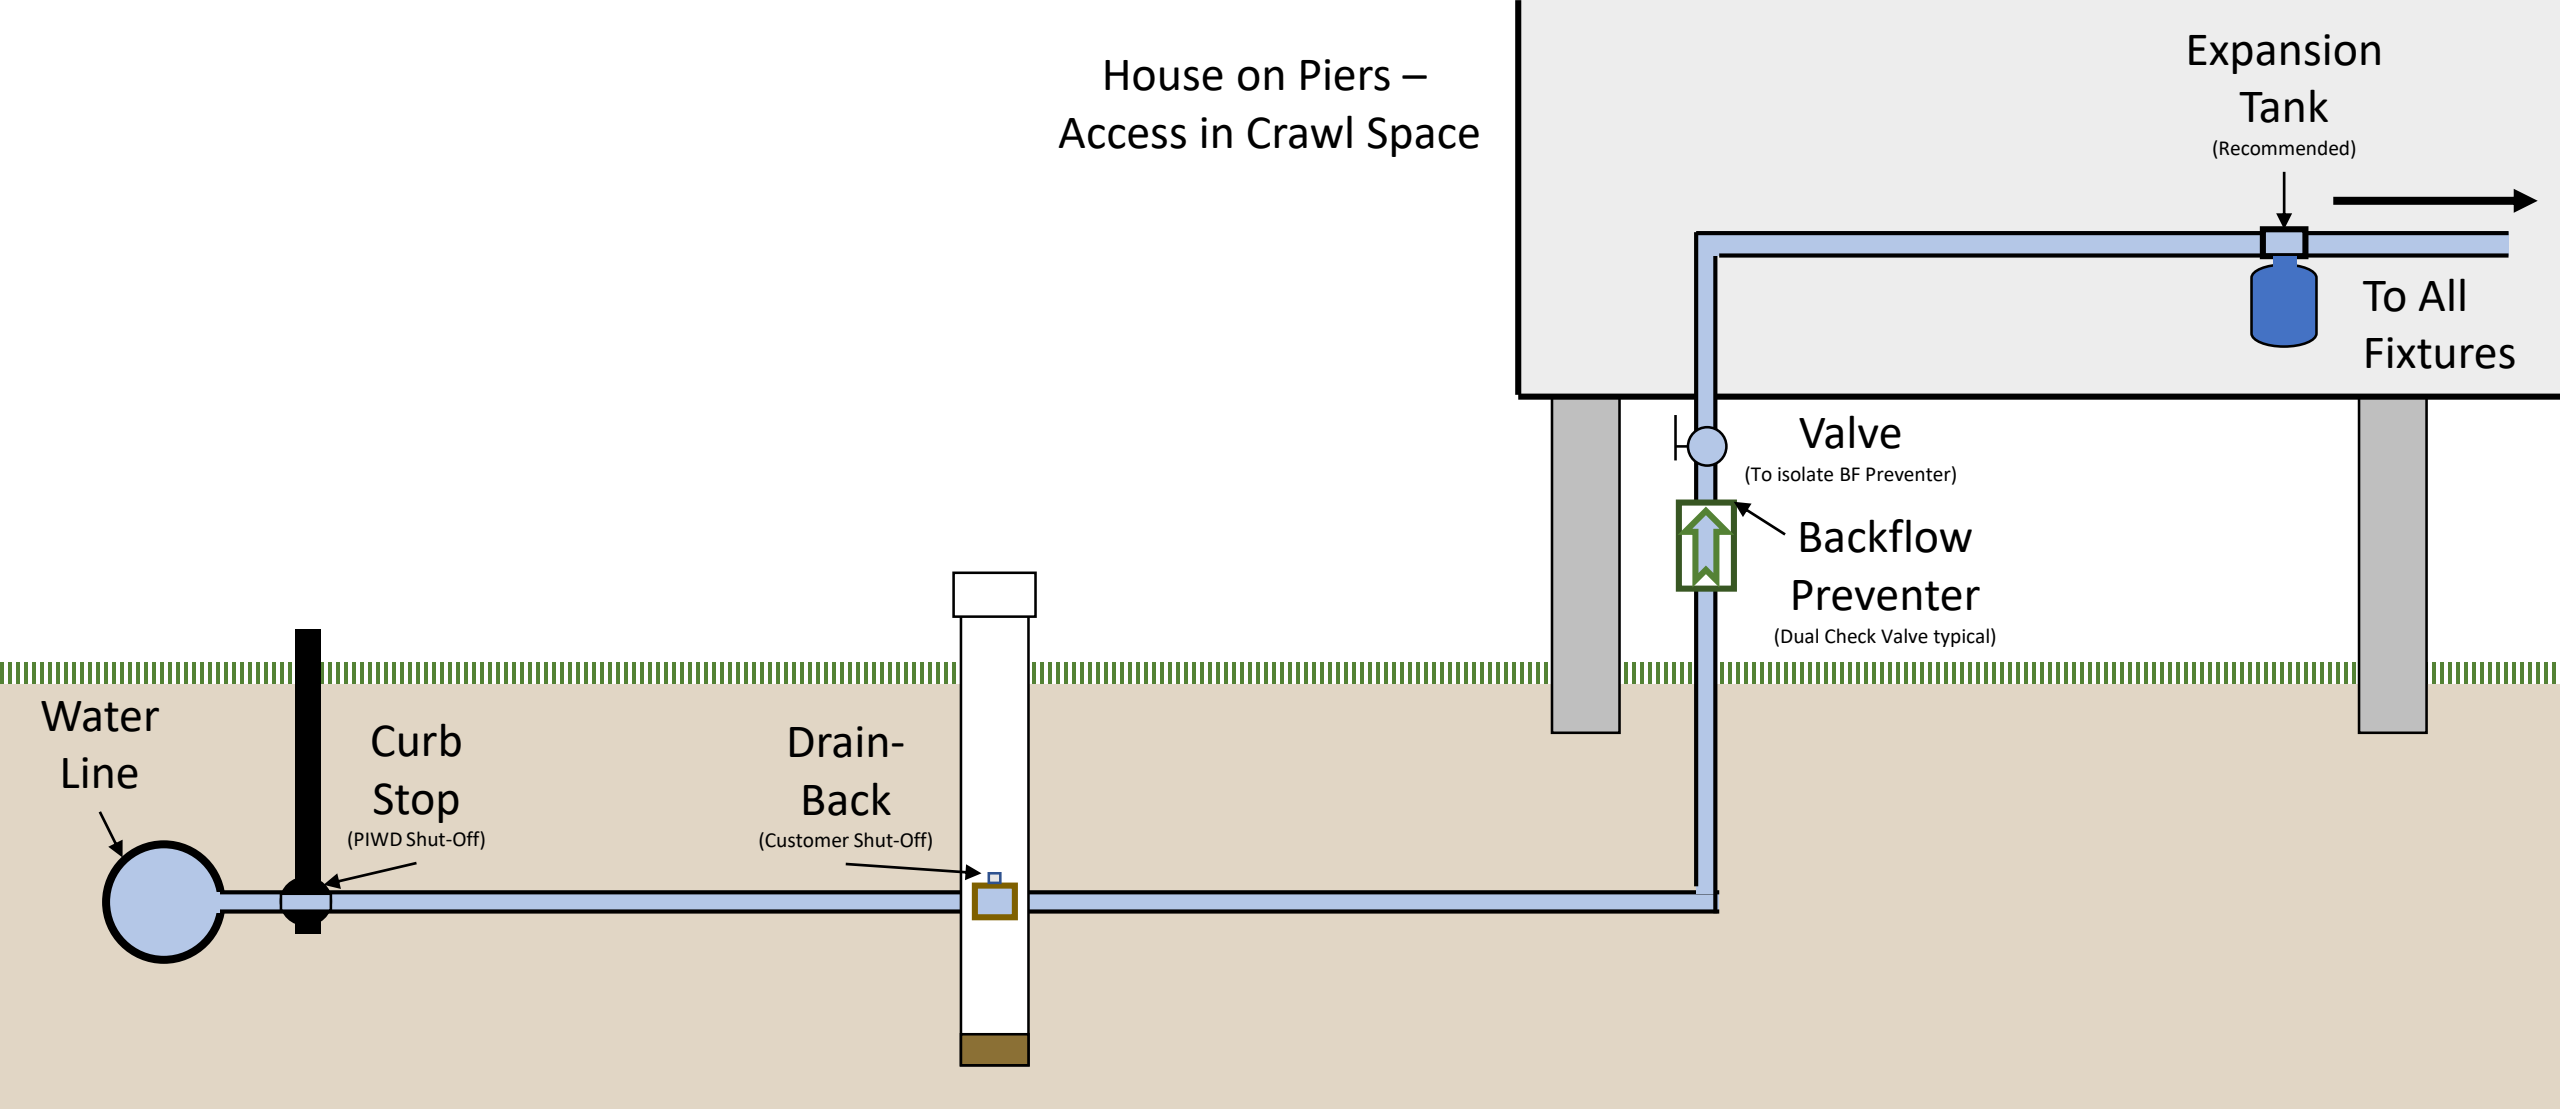

Example schematic 10